


Acousti-Mat® 1/4 Hard Surface Transition Isolation Detail

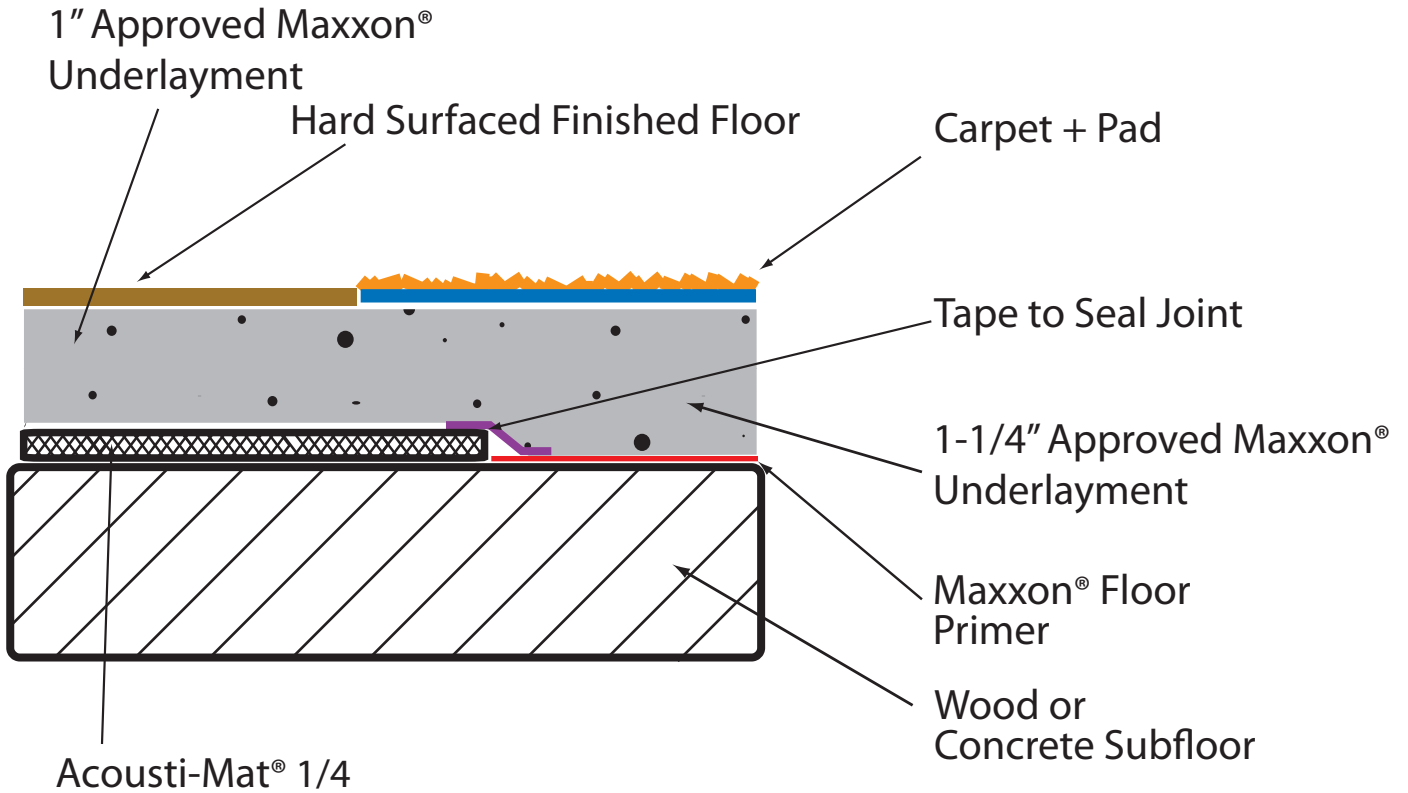

*Note: Continue the Acousti-Mat 1/4 approximately 12" through the door opening into the carpet and pad area.