


Acousti-Mat® 3/8 Hard Surface Transition Isolation Detail

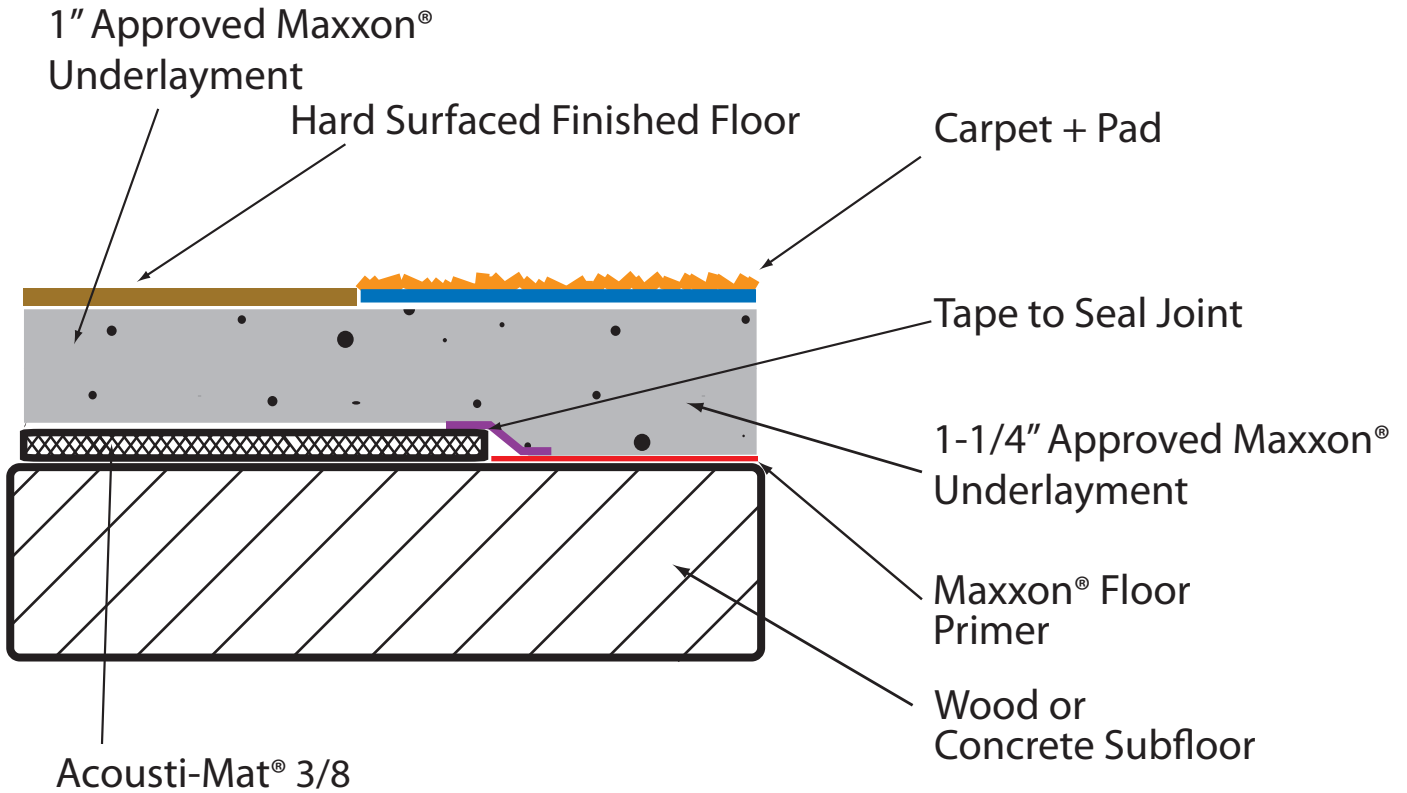

*Note: Continue the Acousti-Mat 3/8 approximately 12" through the door opening into the carpet and pad area.