


Maxxon® Underlayment over Acousti-Mat® II with Reinforcement

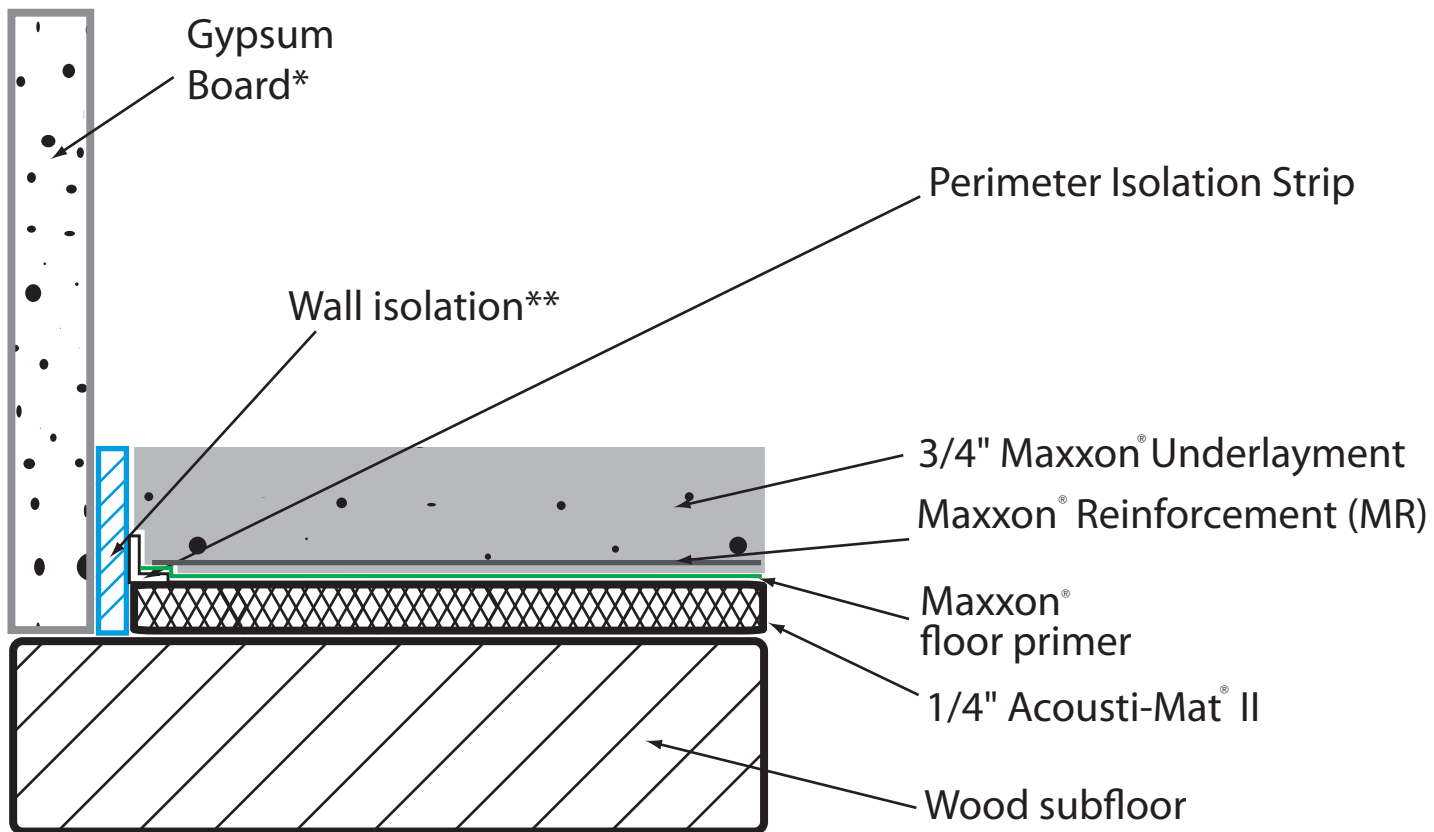

* Gypsum Wall Board must be installed to floor no more than 1/2 " off floor

** Wall Isolation is installed around the perimeter of the entire room to receive Acousti-Mat® II, and around any floor penetrations such as toilet collars, electrical, plumbing, etc.