


Acousti-Mat® 3/4 Premium Wall Isolation Detail

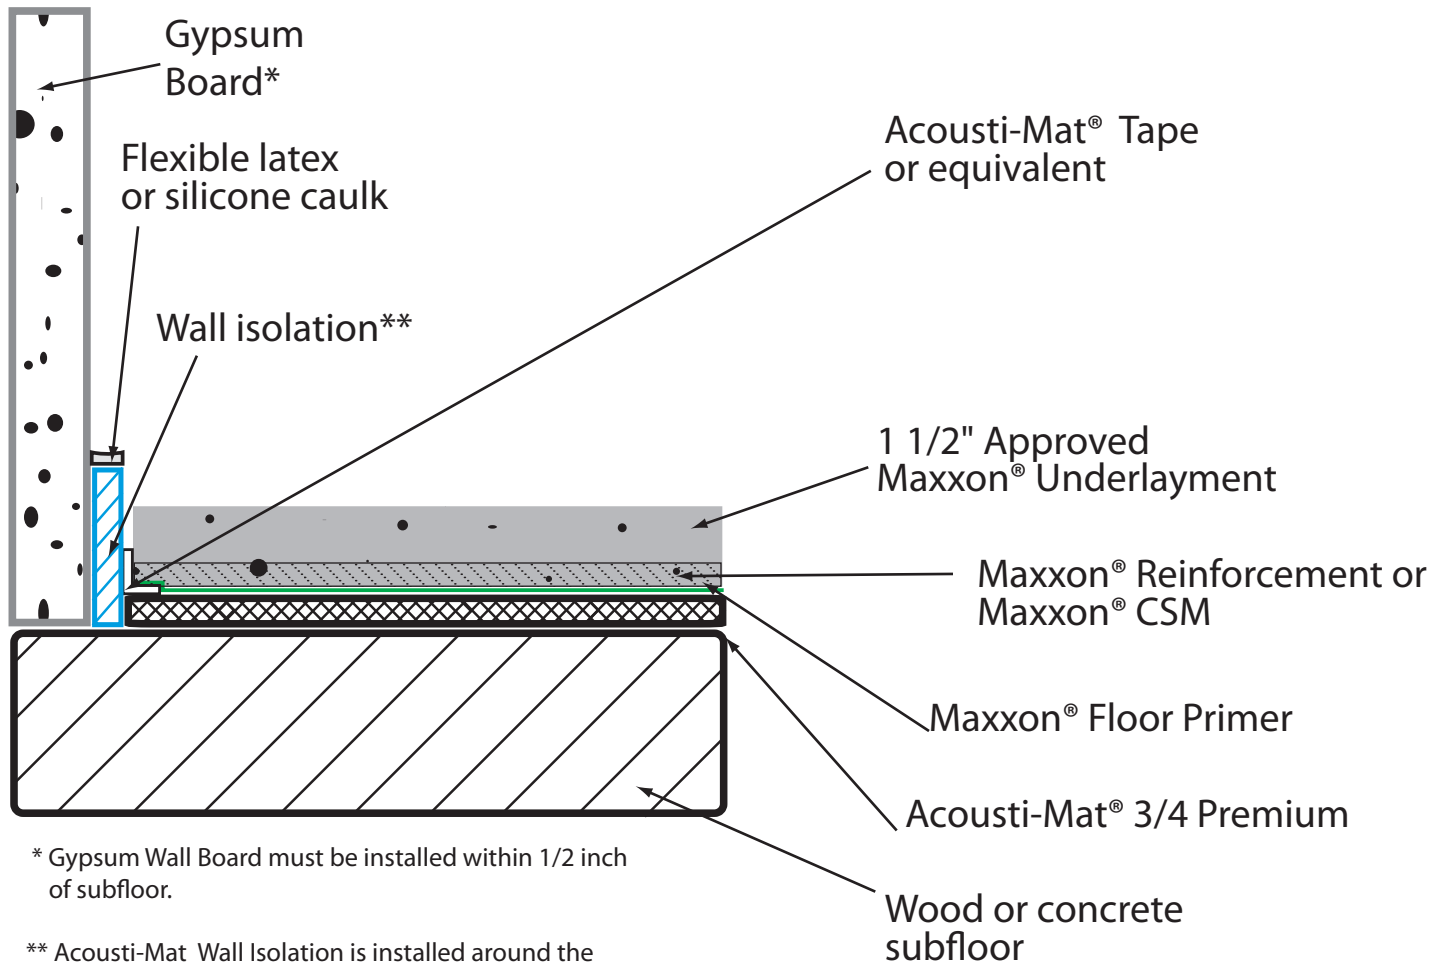

* Gypsum Wall Board must be installed within 1/2 inch of subfloor.

** Acousti-Mat Wall Isolation is installed around the perimeter of the entire room to receive Acousti-Mat 3/4 Premium and around any floor penetrations such as toilet collars, electrical, plumbing, etc.